

SPECIFICATION

STRIP OUT REDUNDANT PARTITIONS
MAKE GOOD ALL SURFACES

NEW KITCHEN FACILITY AS INDICATED
REFURBISH EXISTING WC FACILITIES


REPLACE EXISTING 1200x600 CEILING TILES
WITH NEW 600x600 - ADAPT GRID
NEW 600x600 LED LUMINAIRES

DECORATE THROUGHOUT
NEW CARPET TILES

REPLACE EXISTING BOILERS
ALL ELECTRICS TESTED
NEW FIRE ALARM
NEW INTRUDER ALARM

CLEAN DOWN ALL SURFACES

NEW ELECTRIC AND GAS SUPPLY TO
UNITS 1 - 7

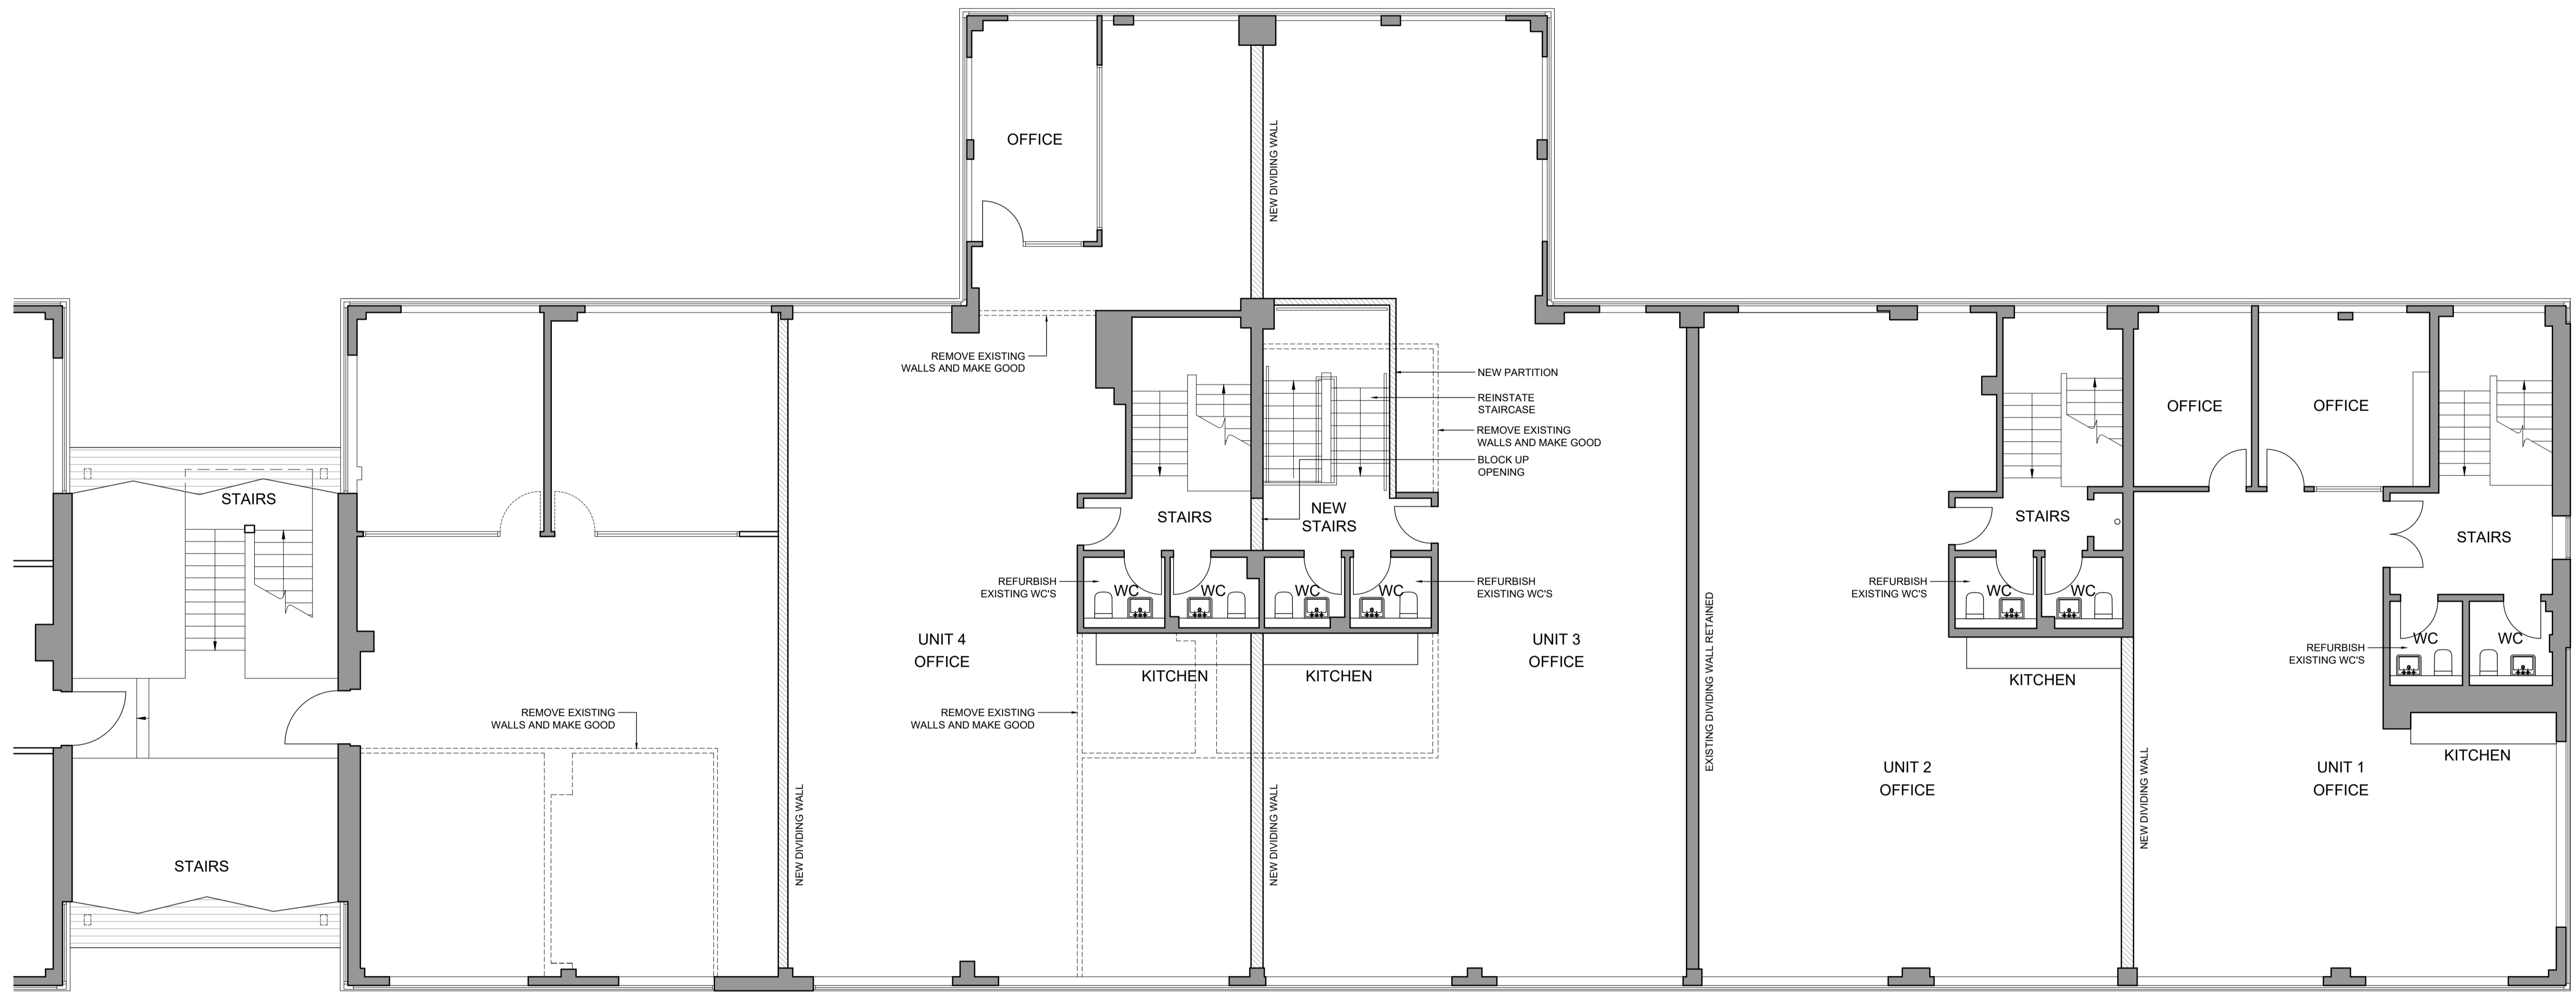

NOTES

1. THE DRAWING SHOW DESIGN INTENT ONLY. ALL DIMENSIONS TO BE CHECKED ON SITE PRIOR TO CONSTRUCTION OR PRODUCTION. CONSTRUCTION DETAILS TO BE CONFIRMED BY CONTRACTOR/MANUFACTURER BY SUBMITTING SHOP DRAWINGS FOR DESIGNER'S APPROVAL.
2. DESIGN / DRAWING IS NOT TO BE SCALED FOR PRODUCTION AND CONSTRUCTION PURPOSES
3. ALL DISCREPANCIES AND OMISSIONS ON SITE MUST BE REPORTED TO DESIGNER FOR THEIR COMMENTS OR APPROVAL PRIOR TO COMMENCING WORK.
4. ALL ELECTRICAL, LIGHTING, HVAC AND PLUMBING ISSUES TO BE REFERRED TO ENGINEER'S DRAWINGS PRIOR TO COMMENCEMENT OF WORKS.
5. THE DESIGNS ARE SUBJECT TO APPROVAL BY STATUTORY AUTHORITIES AND ANY NECESSARY ALTERATIONS SHOULD BE MADE IF REQUIRED TO COMPLY WITH STATUTORY REQUIREMENTS.
6. ALL DESIGN CONCEPTS AND DRAWINGS ARE THE PROPERTY OF FIRMDALE HOTELS AND ARE COVERED BY COPYRIGHT. NO REPRODUCTIONS, ADAPTATIONS AND/OR COPIES MAY BE MADE WITHOUT WRITTEN PERMISSION BY FIRMDALE HOTELS

REVISIONS			REVISIONS			REVISIONS		
Rev	Date	Comment	Rev	Date	Comment	Rev	Date	Comment
P1	06.11.18	PRELIMINARY ISSUE						
P2	26.11.18	UNIT 4 & 5 AMENDMENTS						
P3	04.12.18	LAYOUT UPDATED						
P4	11.12.18	LAYOUT UPDATED						
C1	17.12.18	ISSUED FOR CONSTRUCTION						
C2	19.12.18	PARTITIONS UPDATED						
C3	16.05.19	LAYOUT UPDATED						

DRAWING DETAILS				A1
Project				
NEW HORIZONZ COURT RYAN DRIVE BRENTFORD				
Title				
UNIT 1 TO 4 - PROPOSED FIRST FLOOR PLAN				
Date	Scale	Drawing No.	Rev	
NOV 18	NTS	RDB - 1147 - 021	C3	